


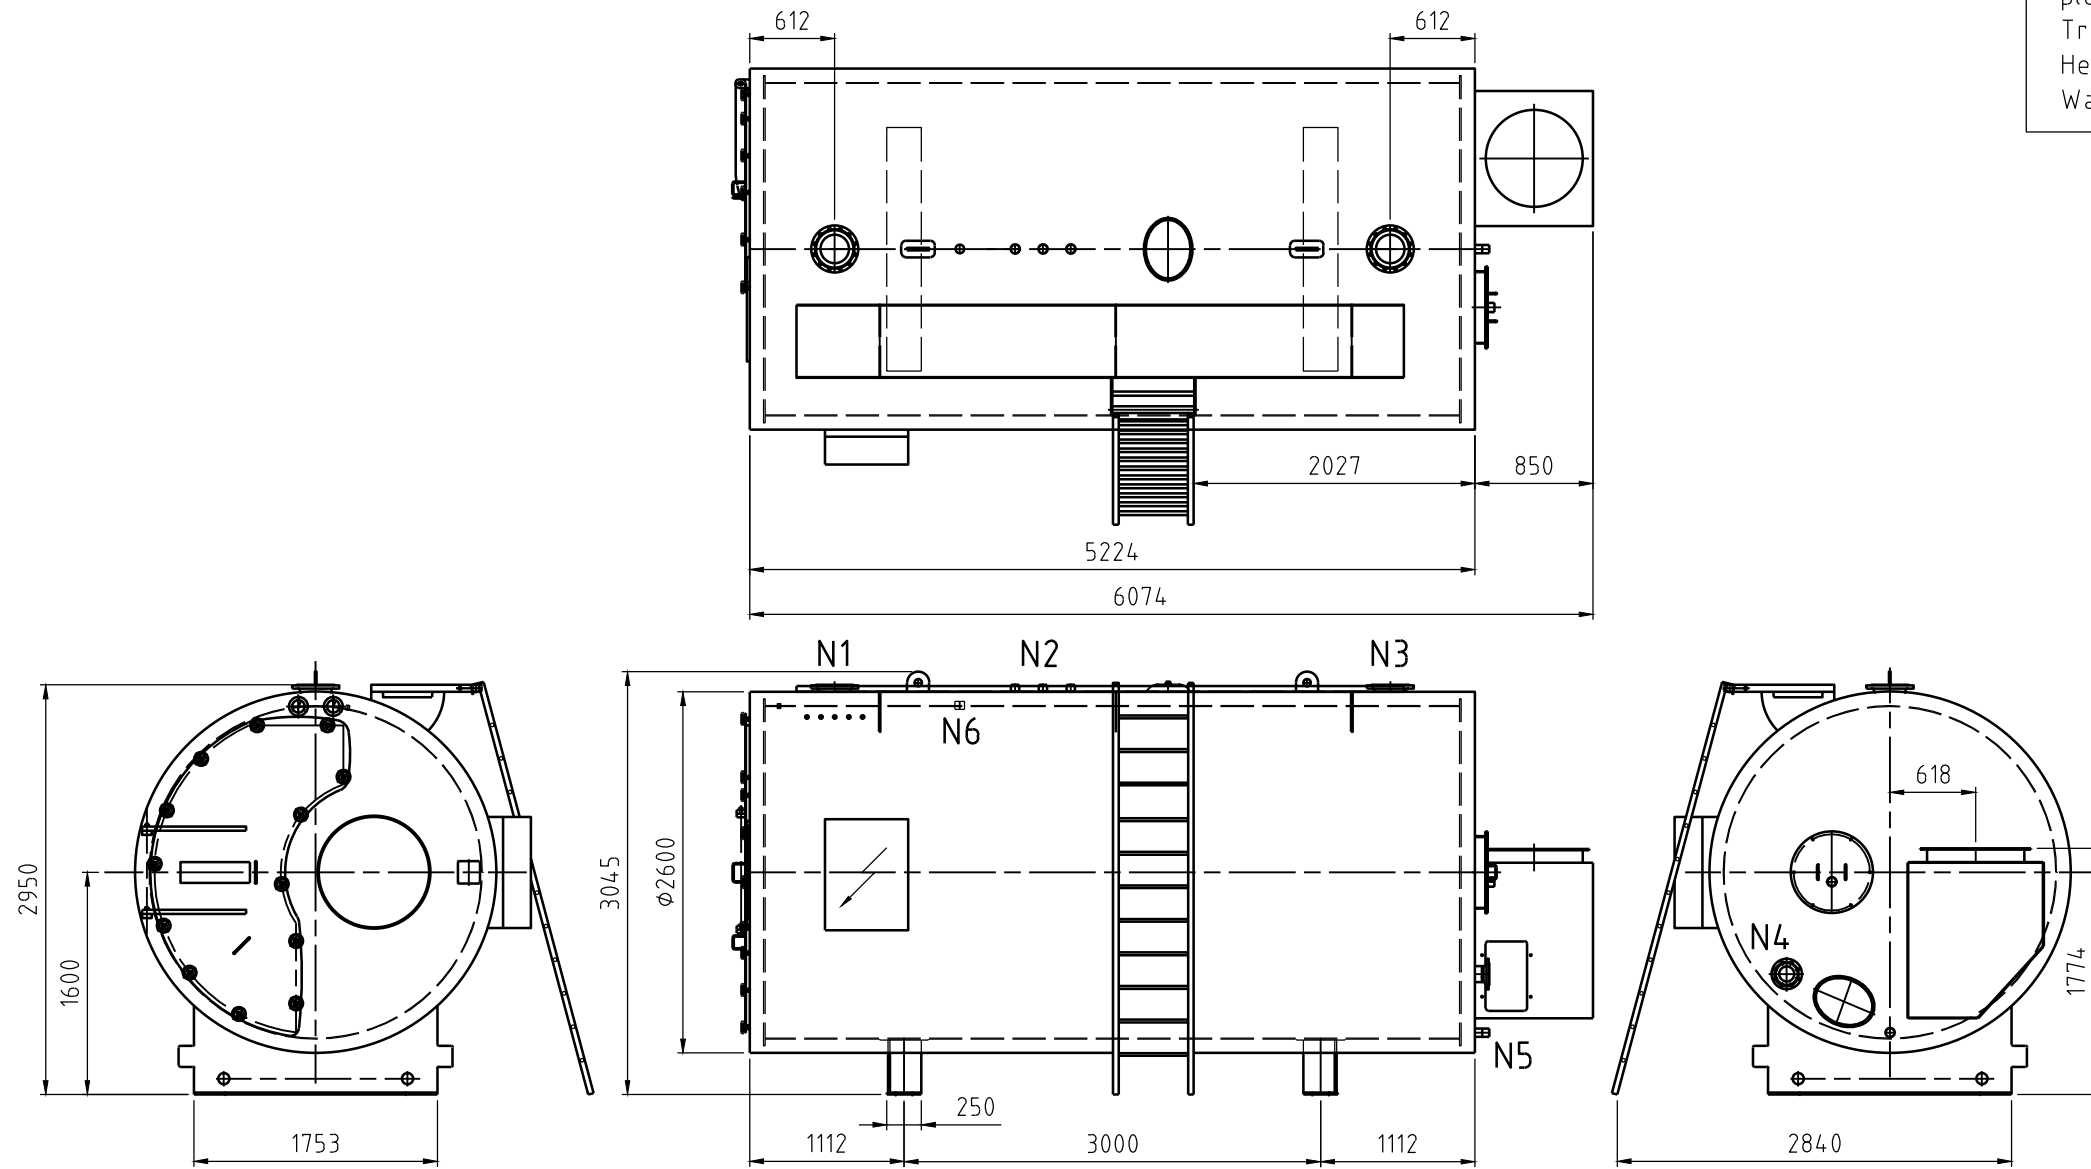


Burnerpanel frame work and platform with stairs are optional.
 Transportmass: ±10,7 t
 Heated surface: 152m².
 Watercontent: 12,6m³



In case of an order exact boiler weight and measurements will be given on request. Subject to modifications.

NOZZLE CHART (ANSI)			
	NAME	DN	lbs
N1	SUPPLY	200	150
N2	SAFETY VALVES (3x)	2"	-
N3	RETURN	200	150
N4	SHUNT	100	150
N5	DRAIN	2"	-
N6	LOW WATER LEVEL	2"	6000

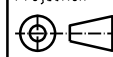Index	Date	Drawn	Checked	Modifications
				
Drawing number: 30550800.HKB				
				
Title: LNE COMPACT 4.5 ASME				
Project number:			Customer: TK-Top Boiler	
Size: A3		Scale: 1:40		
Modification: 1		Projection: 		
Drawn: NG		Date: 24-04-2014		
Checked: RH		Date: 24-04-2014		

The information contained in this drawing is the sole property of HKB Ketelbouw B.V. Any reproduction in part or as a whole without the written permission of HKB Ketelbouw B.V. is prohibited.



Woudeselaan 22, 2635 CH Den Hoorn, Nederland
 Telefoon: +31(0)15-2125547 Fax: +31(0)15-284 0505
 E-Mail: info@tk-topboiler.nl